


The copyright of this drawing is vested in Neil Price Ltd and must not be copied or reproduced, stored, shared or transmitted without the consent of the company. Do not scale this drawing.

All heights, levels, sizes and dimensions to be checked on site and any discrepancies be notified prior to any manufacture or commencement of works.

**NOTE:**

REFER TO DRAWING DV-10J FOR ELECTRICAL LEGEND.

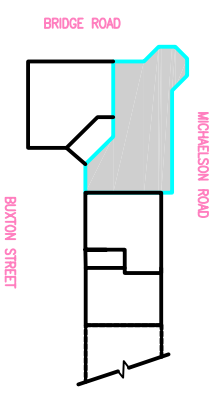

**KEY PLAN**

No.	Date	Revision

**NEIL PRICE LIMITED**  
 SOWERBY WOODS BUSINESS PARK  
 BOUTHWOOD ROAD  
 BARROW-IN-FURNESS  
 CUMBERNA  
 LA14 4RD  
 TEL: 01229 839986  
 FAX: 01229 814310


**DEVONSHIRE BUILDINGS**  
 MICHAELSON ROAD  
 BARROW-IN-FURNESS

**THE**  
 (CLOSE 10)  
 PLOT 101 - THIRD FLOOR  
 FLOOR PLAN AS PROPOSED

Drawn	Checked	Date
TC		5th June 2009

Project Ref	Scale
DEV	1:50 @A2 / 1:100 @A4

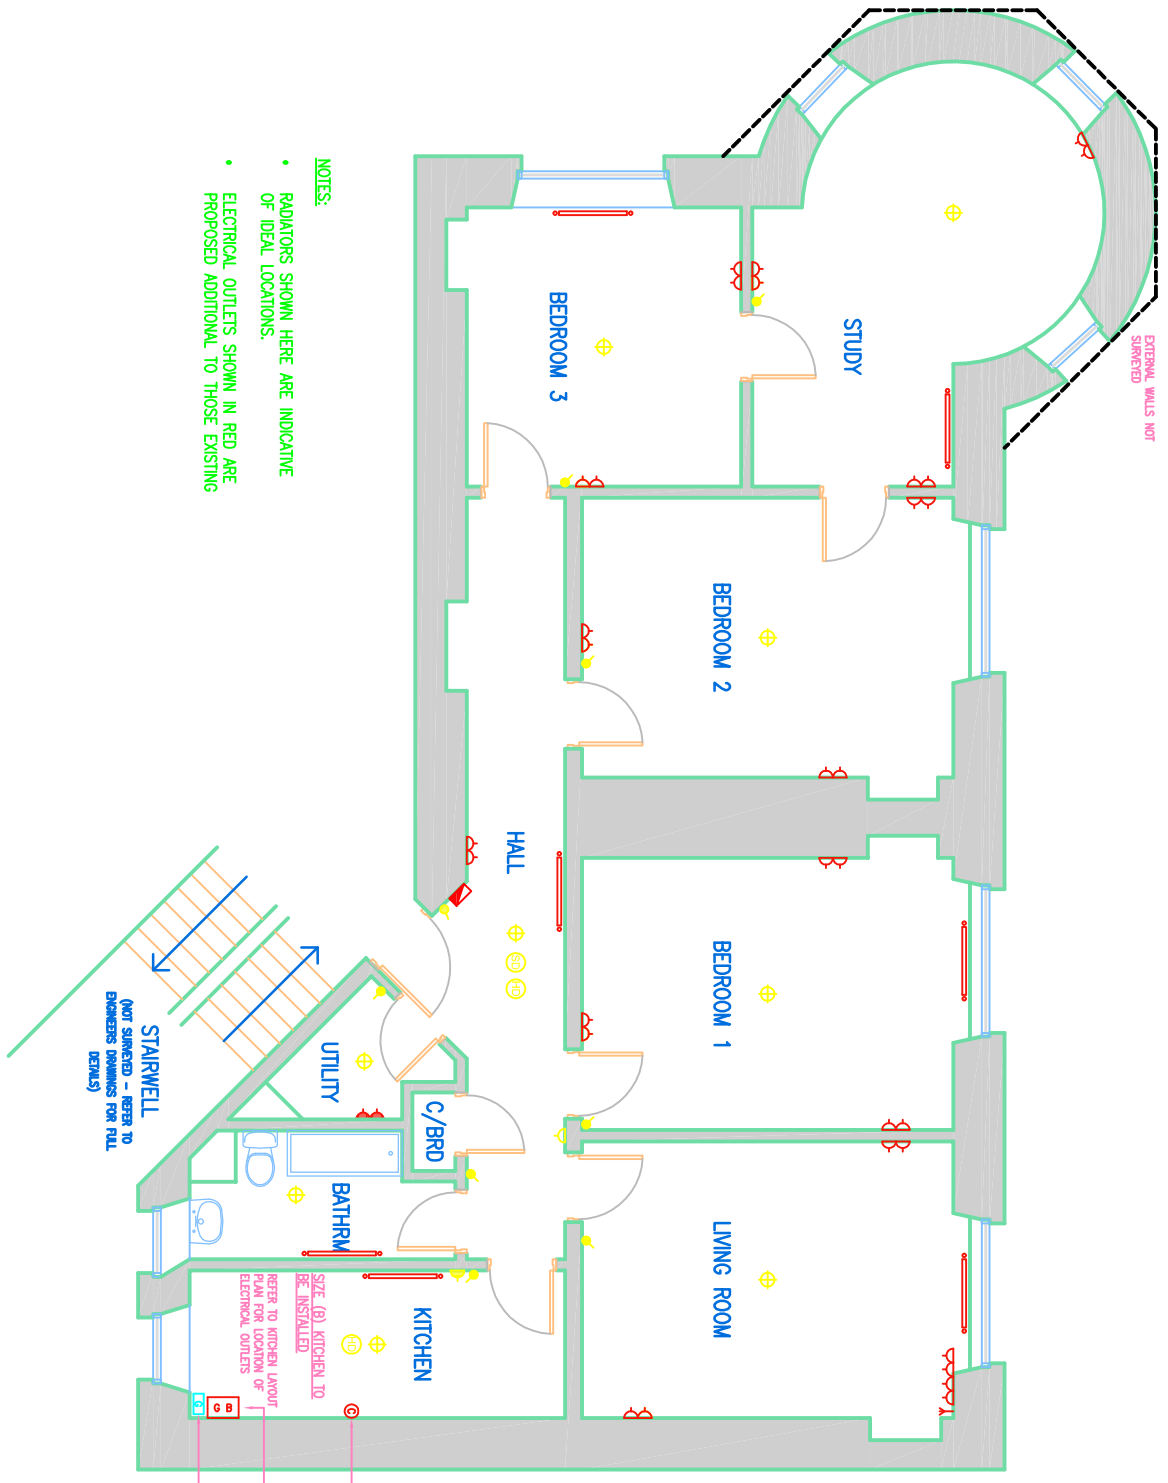

- NOTES:**
- RADIATORS SHOWN HERE ARE INDICATIVE OF IDEAL LOCATIONS.
  - ELECTRICAL OUTLETS SHOWN IN RED ARE PROPOSED ADDITIONAL TO THOSE EXISTING

**1 PLOT 101 AS PROPOSED - THIRD FLOOR**  
 Scale 1:50



Sheet  
**P-101**  
 Revision