


# A2

The copyright of this drawing is vested in Neil Price Ltd and must not be copied or reproduced, either directly or indirectly, without the consent of the company.

Do not scale this drawing.

All heights, levels, sizes and dimensions to be checked on site and any discrepancies be notified prior to any manufacture or commencement of works.

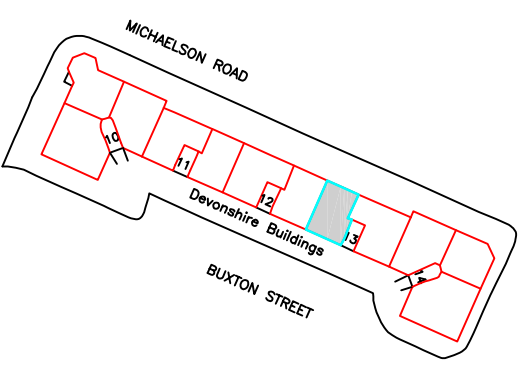

## KEY PLAN

No.	Date	Revision

## NEIL PRICE LIMITED


SOWERBY WOODS BUSINESS PARK  
 BOUTHWOOD ROAD  
 BARROW - IN - FURNESS  
 CUMBRIA  
 LA14 4RD  
 TEL: 01229 839966  
 FAX: 01229 814310

Project  
**DEVONSHIRE BUILDINGS**  
**MICHAELSON ROAD**  
**BARROW-IN-FURNESS**

Title  
**FLAT TYPE 1**



Drawn	Checked	Date
TC		18th January 2010
Project Ref	Scale	
DEV	1:50	

Sheet	Revision
<b>TYPE 1 (2 bed)</b>	

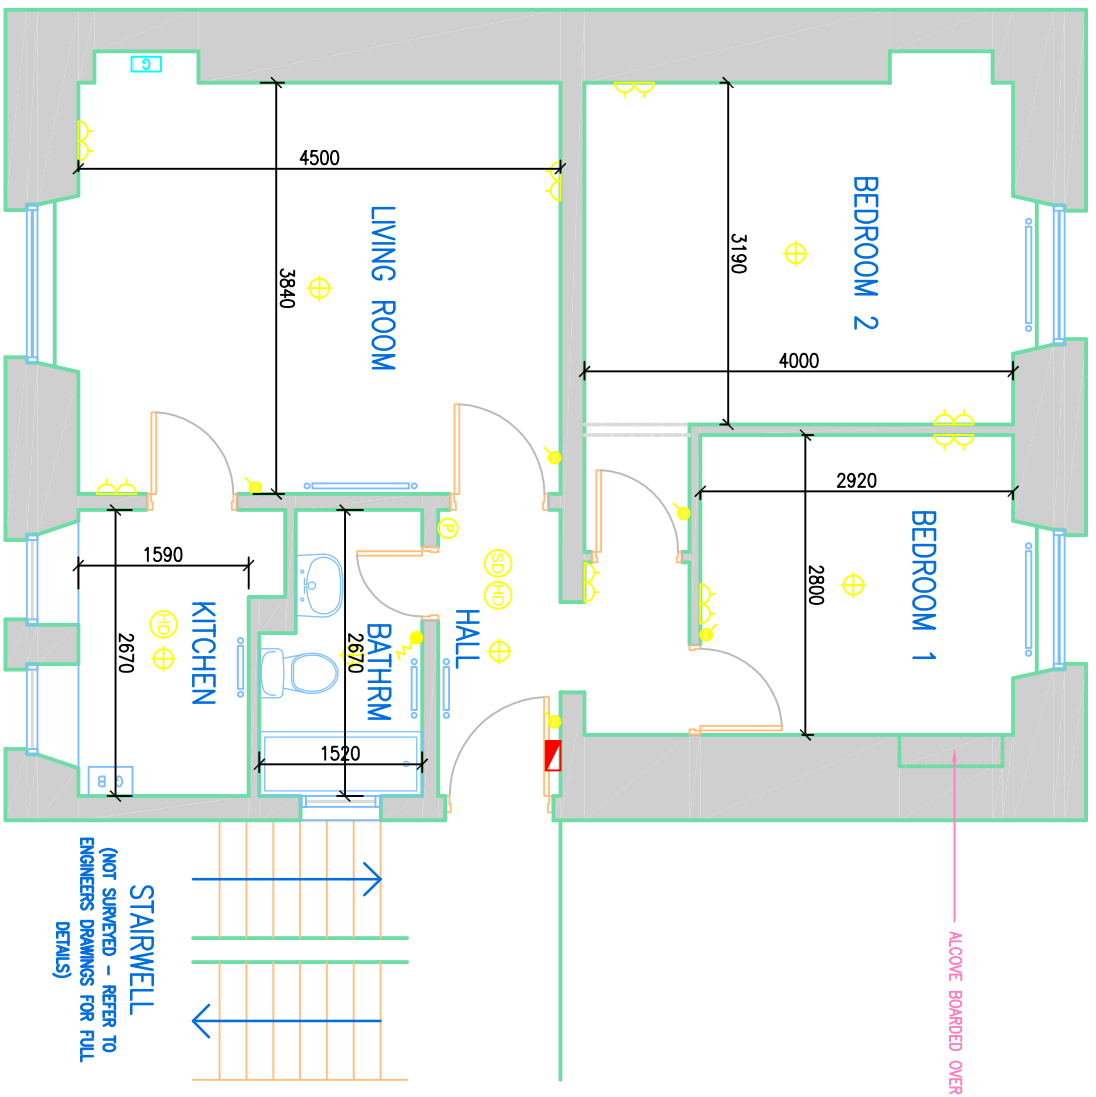

## 1 FLAT TYPE 1

Scale 1:50

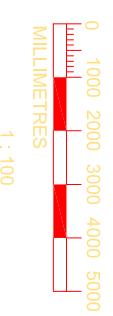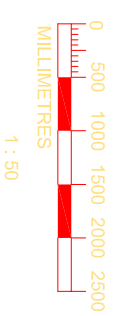

ELECTRICAL	
1	1 way switch
2	2 way switch
3	3 way switch
4	pull switch
5	shower pull switch
6	alarm pull switch
7	timer switch
8	dimmer switch
9	pendant/batten light fitting
10	fluorescent light fitting
11	shaver socket/light
12	external bulkhead light fitting
13	ditto-land lord's with solar control
14	extract fan
15	single switched socket-low level
16	double switched socket-low level
17	shaver socket
18	single switched socket-high level
19	double switched socket-high level
20	lockable landlord's socket
21	unswitched fused spur
22	switched fused spur
23	TV point
24	TV aerial fitting
25	door bell push
26	door bell
27	electronic door entry collar
28	electronic door entry control
29	cooker control
30	heating programmer
31	thermostat
32	immersion heater switch
33	immersion heater
34	electric meter
35	consumer unit
36	storage heater
37	fan heater
38	radiant heater
39	telephone point
GAS/HEATING	
40	gas meter
41	gas boiler
42	gas point
43	gas fire
44	gas fire/back boiler
45	radiator
WATER	
46	water stop valve
FIRE	
47	Fire alarm control panel
48	Fire alarm call point
49	Fire bell
50	Emergency exit point
51	Emergency light fitting
52	Smoke detector
53	Heat detector
54	Electro-magnetic door closer
55	Fire extinguisher-water
56	Fire extinguisher-dry powder
57	Fire extinguisher-CO2
58	Fire blanket