


The copyright of this drawing is vested in Neil Price Ltd and must not be copied or reproduced, either directly or indirectly, without the consent of the company.
Do not scale this drawing.
All heights, levels, sizes and dimensions to be checked on site and any discrepancies be notified prior to any manufacture or commencement of works.

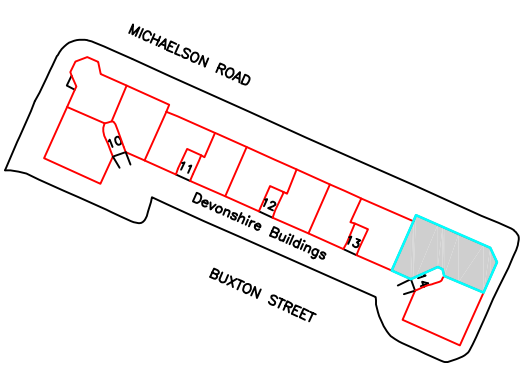

KEY PLAN

No.	Date	Revision

NEIL PRICE LIMITED


SOWERBY WOODS BUSINESS PARK
BOUTHWOOD ROAD
BARROW - IN - FURNESS
CUMBRIA
LA14 4RD
TEL: 01229 839966
FAX: 01229 814310

Project
DEVONSHIRE BUILDINGS
MICHAELSON ROAD
BARROW-IN-FURNESS


Title
FLAT TYPE 3

Drawn	Checked	Date
TC		27th January 2010

Project Ref	Scale
DEV	1:50

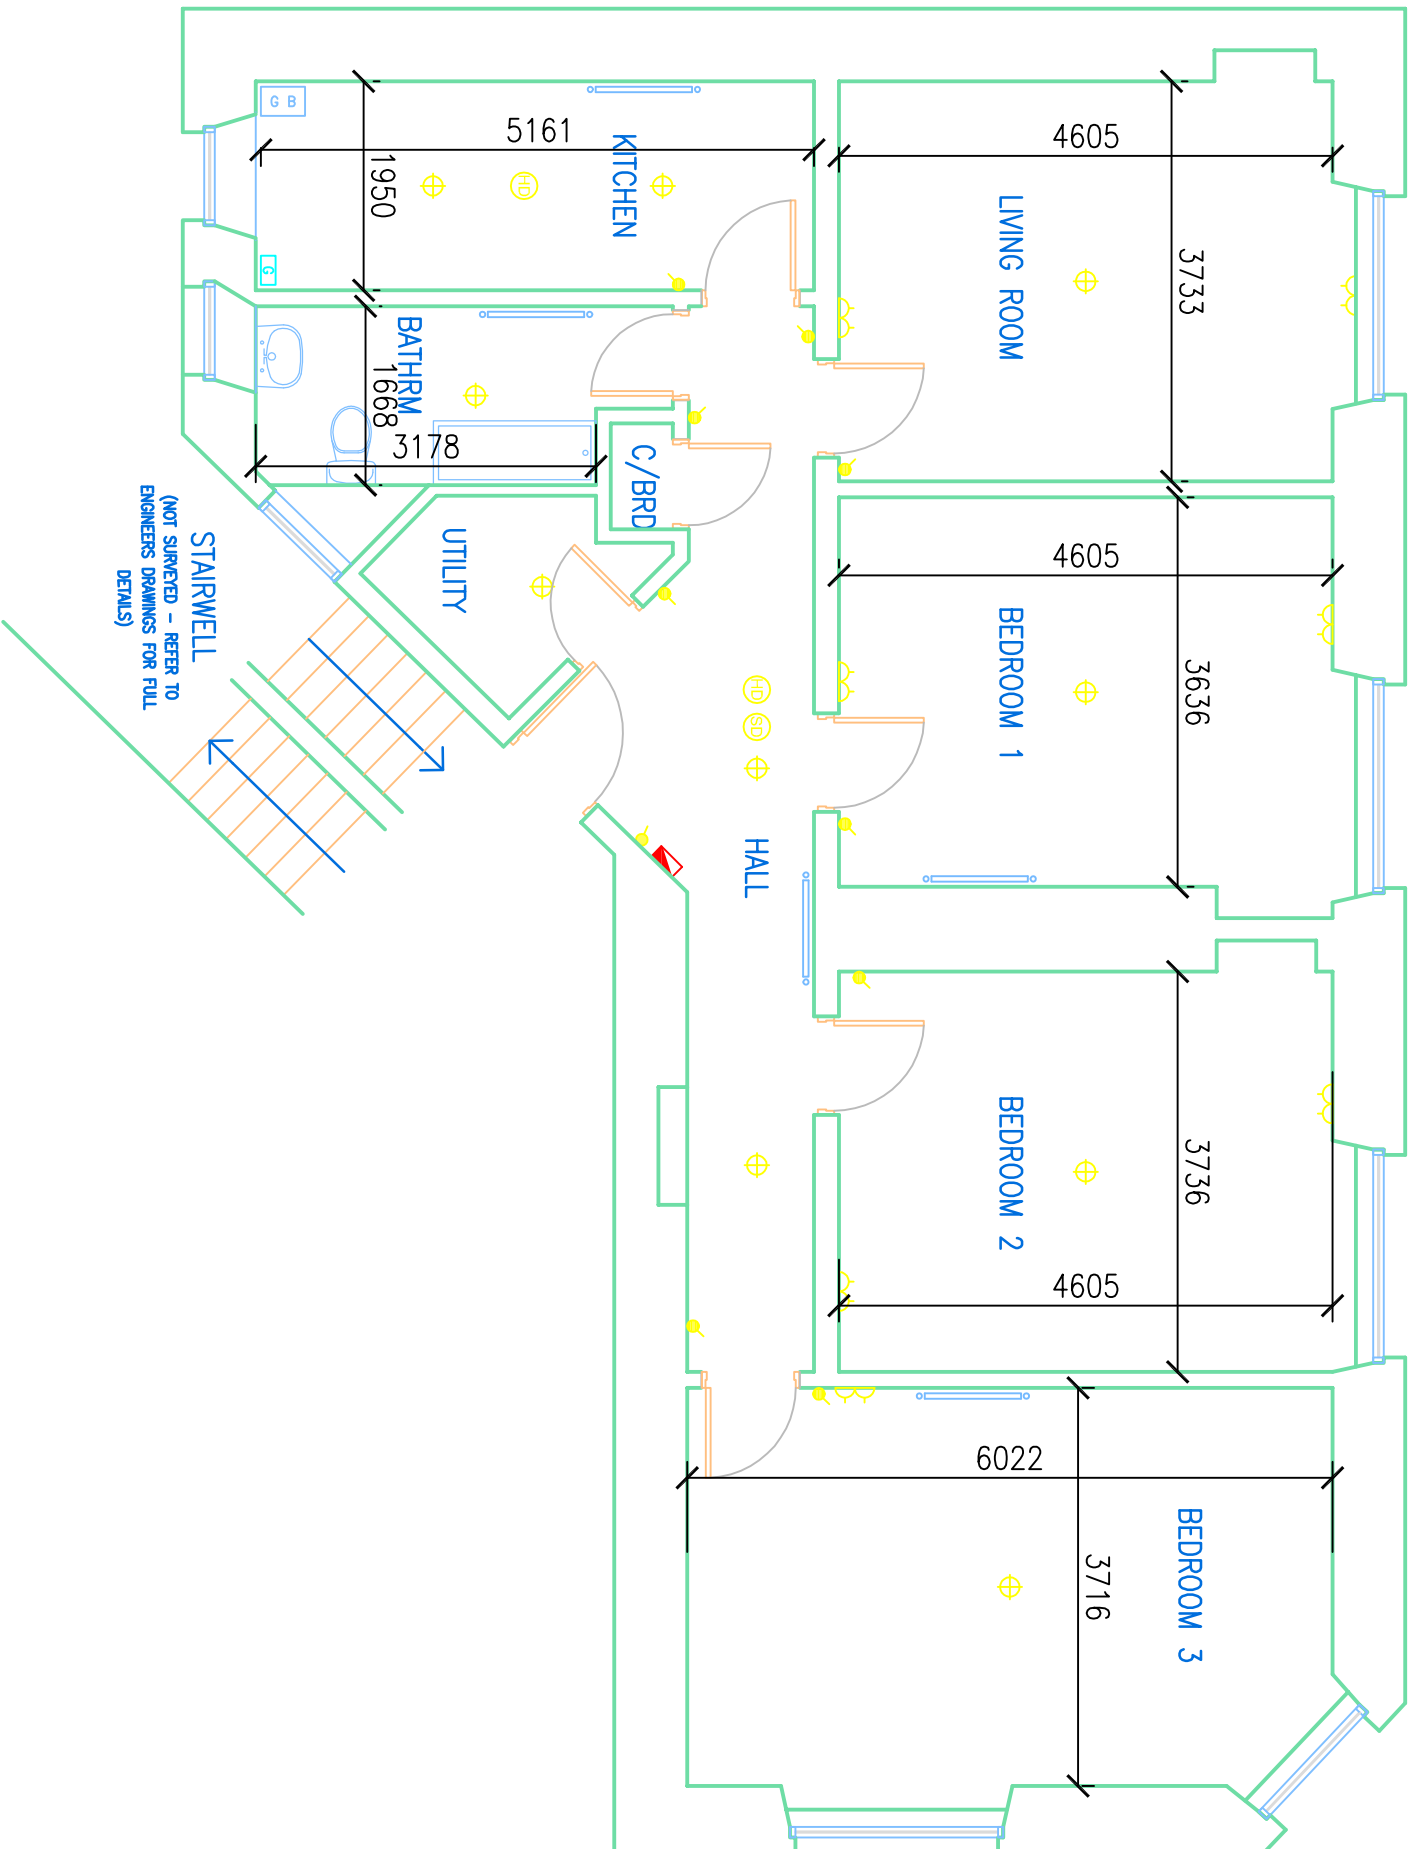

1 FLAT TYPE 3
Scale 1:50

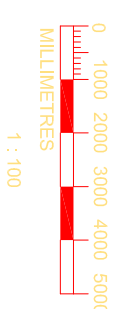

Sheet	Revision
Type 3 (3 bed)	