


A2

The copyright of this drawing is vested in Neil Price Ltd and must not be copied or reproduced, either directly or indirectly, without the consent of the company.

Do not scale this drawing.

All heights, levels, sizes and dimensions to be checked on site and any discrepancies be notified prior to any manufacture or commencement of works.

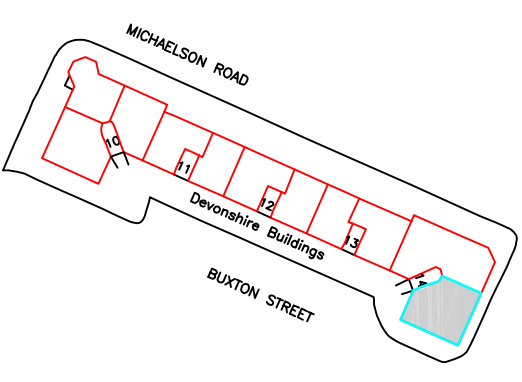

KEY PLAN

| No. | Date | Revision |
|-----|------|----------|
| | | |

NEIL PRICE LIMITED

SOWERBY WOODS BUSINESS PARK
 BOUTHWOOD ROAD
 BARROW - IN - FURNESS
 CUMBRIA
 LA14 4RD
 TEL: 01229 839966
 FAX: 01229 814310

Project
DEVONSHIRE BUILDINGS
MICHAELSON ROAD
BARROW-IN-FURNESS


Title
FLAT TYPE 4

Drawn TC Checked Date 27th January 2010

Project Ref DEV Scale 1:50

Sheet
Type 4 (2 bed)
 Revision

| ELECTRICAL | |
|------------|--------------------------------------|
| 1 | 1 way switch |
| 2 | 2 way switch |
| 3 | 3 way switch |
| 4 | pull switch |
| 5 | shower pull switch |
| 6 | alarm pull switch |
| 7 | timer switch |
| 8 | dimmer switch |
| 9 | pendant/batten light fitting |
| 10 | fluorescent light fitting |
| 11 | shaver socket/light |
| 12 | external bulkhead light fitting |
| 13 | ditto-land lord's with solar control |
| 14 | extract fan |
| 15 | single switched socket-low level |
| 16 | double switched socket-low level |
| 17 | shaver socket |
| 18 | single switched socket-high level |
| 19 | double switched socket-high level |
| 20 | lockable landlord's socket |
| 21 | unswitched fused spur |
| 22 | switched fused spur |
| 23 | TV point |
| 24 | TV aerial fitting |
| 25 | door bell push |
| 26 | door bell |
| 27 | electronic door entry collar |
| 28 | electronic door entry control |
| 29 | cooker control |
| 30 | heating programmer |
| 31 | thermostat |
| 32 | immersion heater switch |
| 33 | immersion heater |
| 34 | electric meter |
| 35 | consumer unit |
| 36 | storage heater |
| 37 | fan heater |
| 38 | radiant heater |
| 39 | telephone point |
| 40 | GAS/HEATING |
| 41 | gas meter |
| 42 | gas boiler |
| 43 | gas point |
| 44 | gas fire |
| 45 | gas fire/back boiler |
| 46 | radiator |
| 47 | WATER |
| 48 | water stop valve |
| 49 | FIRE |
| 50 | Fire alarm control panel |
| 51 | Fire alarm call point |
| 52 | Fire bell |
| 53 | Emergency exit point |
| 54 | Emergency light fitting |
| 55 | Smoke detector |
| 56 | Heat detector |
| 57 | Electro-magnetic door closer |
| 58 | Fire extinguisher-water |
| 59 | Fire extinguisher-dry powder |
| 60 | Fire extinguisher-CO2 |
| 61 | Fire blanket |

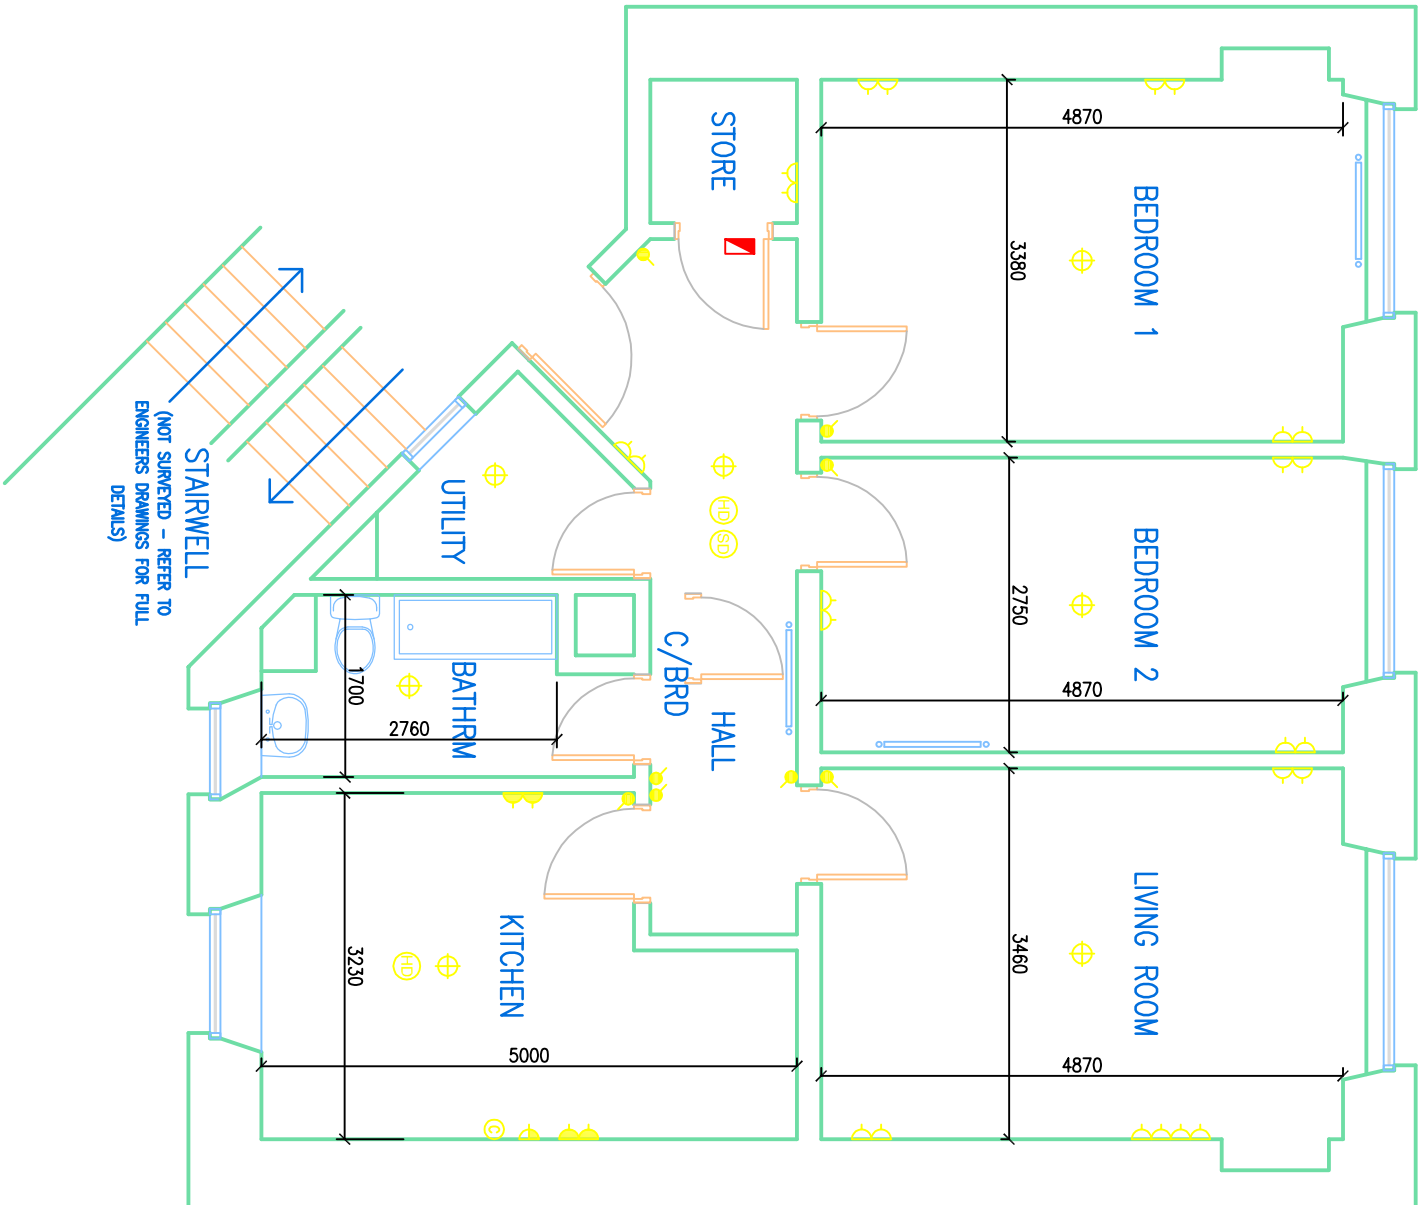

(NOT SURVEYED - REFER TO ENGINEERS DRAWINGS FOR FULL DETAILS)

1 FLAT TYPE 4

Scale 1:50