


The copyright of this drawing is vested in Neil Price Ltd and must not be copied or reproduced, either directly or indirectly, without the consent of the company.  
Do not scale this drawing.  
All heights, levels, sizes and dimensions to be checked on site and any discrepancies be notified prior to any manufacture or commencement of works.

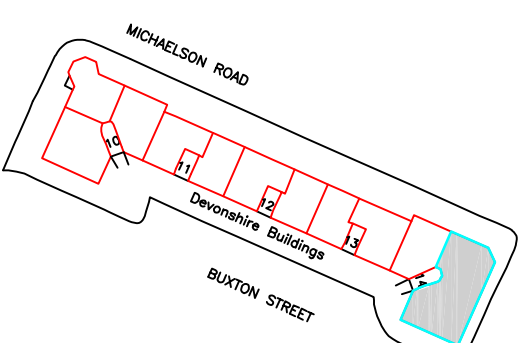

**KEY PLAN**

No.	Date	Revision


**NEIL PRICE LIMITED**

SOWERBY WOODS BUSINESS PARK  
BOUTHWOOD ROAD  
BARROW - IN - FURNESS  
CUMBRIA  
LA14 4RD  
TEL: 01229 839966  
FAX: 01229 814310

Project  
**DEVONSHIRE BUILDINGS**  
**MICHAELSON ROAD**  
**BARROW-IN-FURNESS**

Title  
**FLAT TYPE 6**

Drawn	Checked	Date
TC		27th January 2010
Project Ref	Scale	
DEV	1:50	

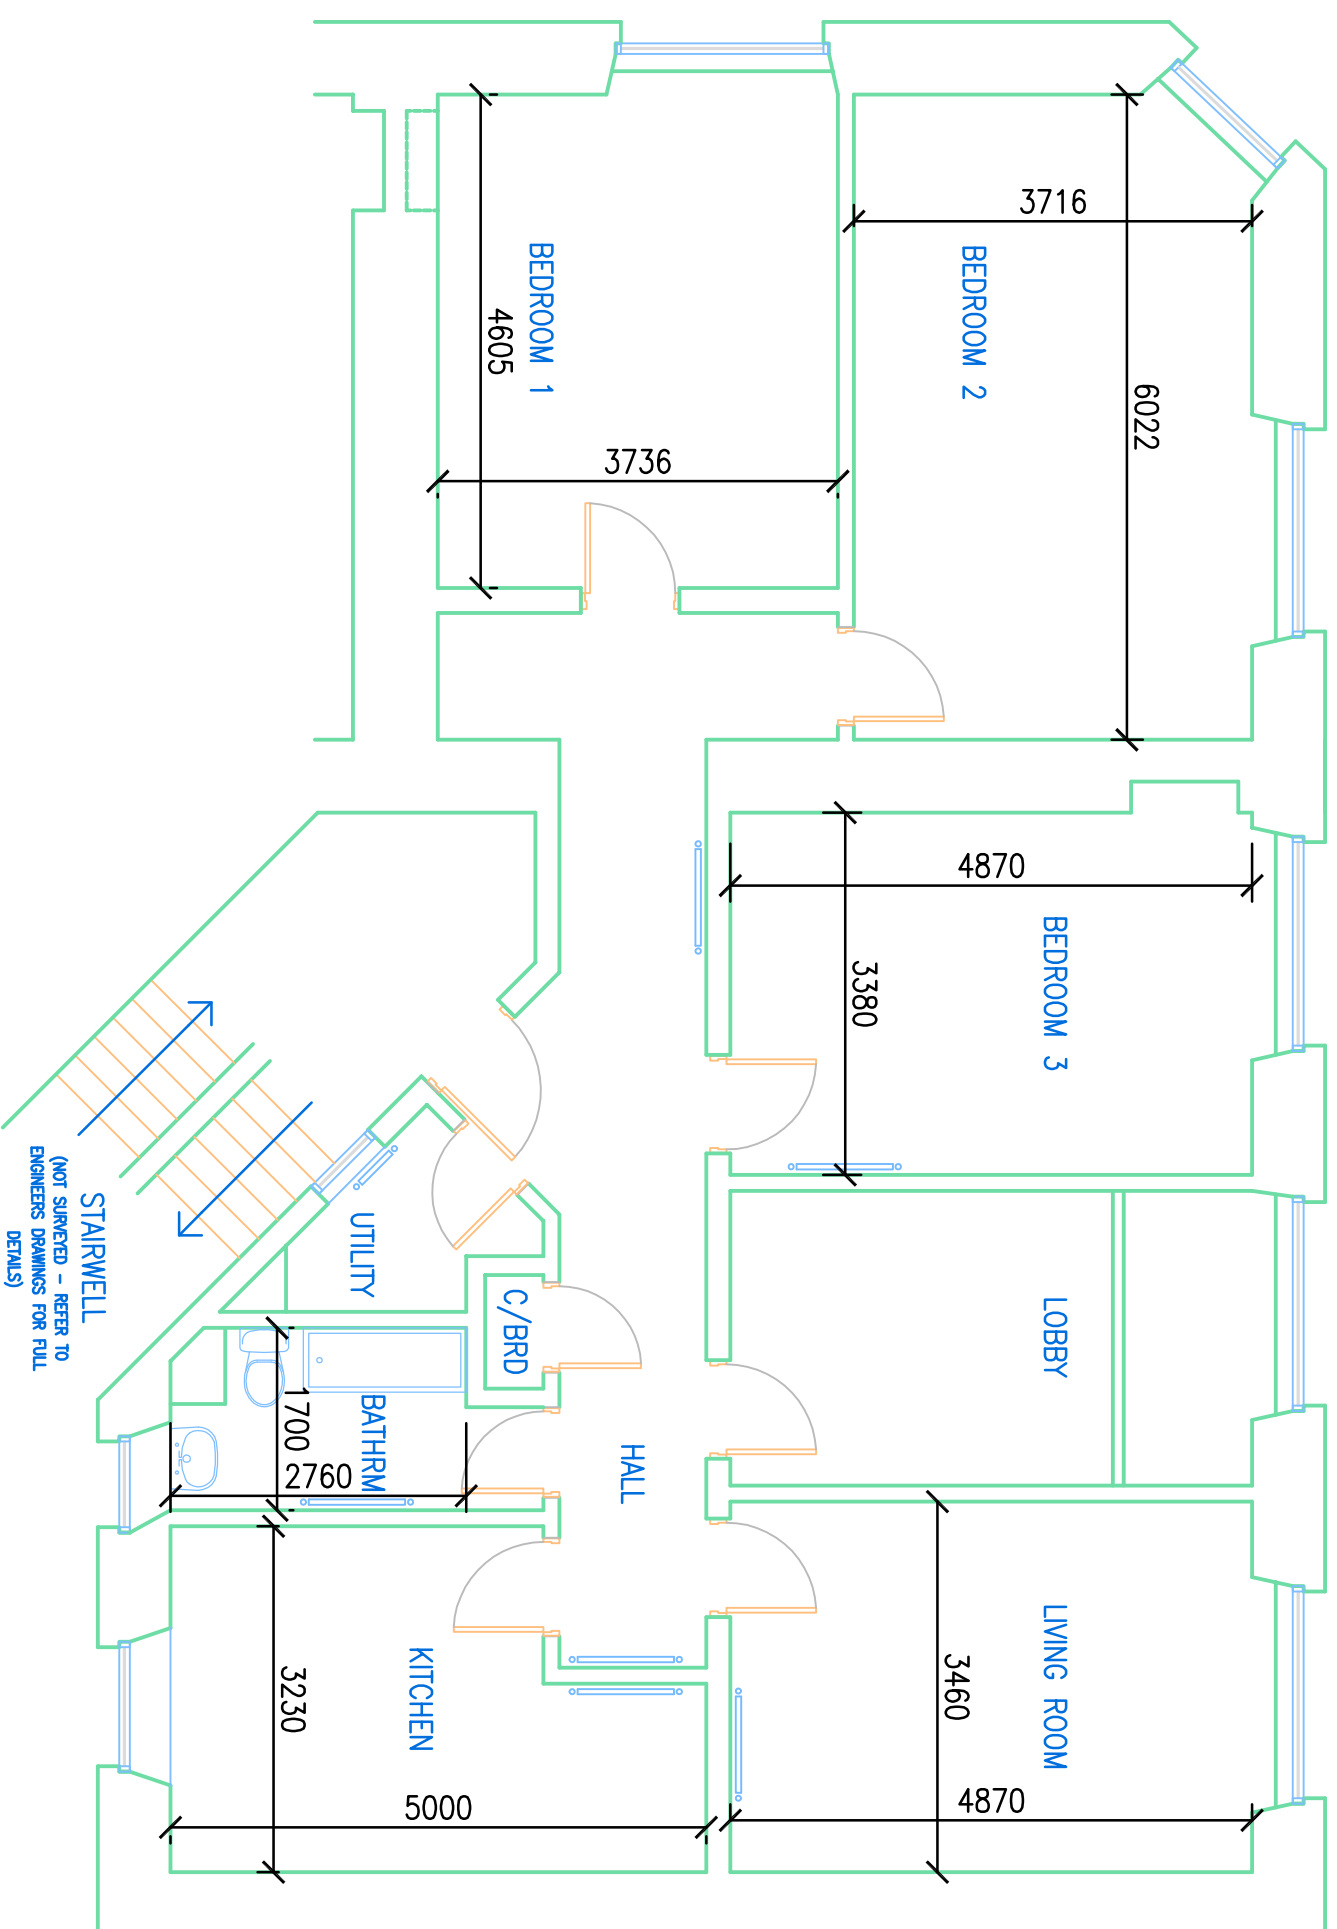

**1 FLAT TYPE 6**  
Scale 1:50

Sheet  
**Type 6 (3 bed)**

Revision